


BICKLEY EAST TRAFFIC CALMING SCHEME SHEET 1

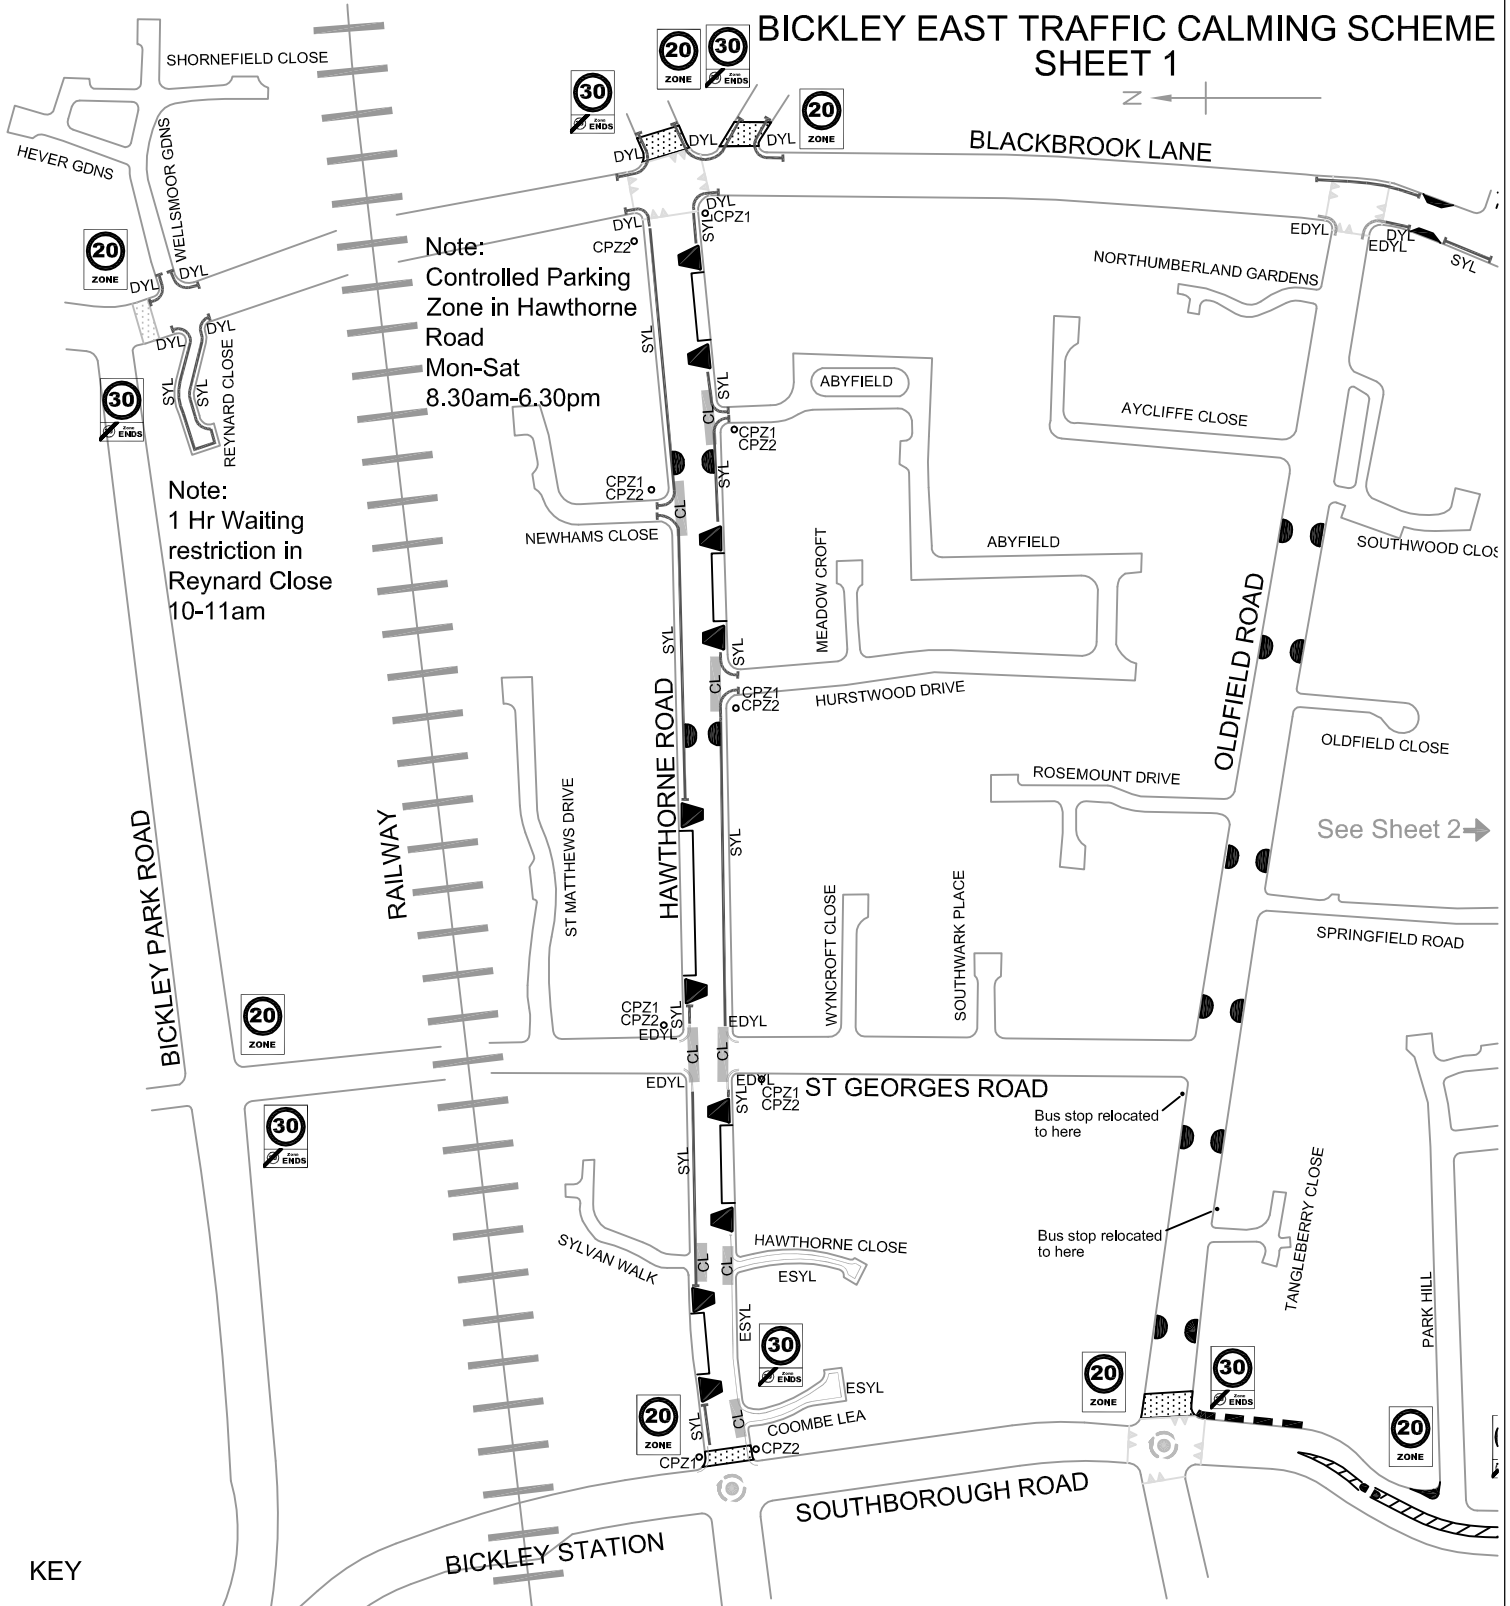

Note:
Controlled Parking
Zone in Hawthorne
Road
Mon-Sat
8.30am-6.30pm

Note:
1 Hr Waiting
restriction in
Reynard Close
10-11am

See Sheet 2 →

KEY

- | | | | | | |
|--|--|--|--|--|---|
| | Entry sign to 20mph Zone | | Proposed Double Yellow Line waiting restriction at corners | | Central hatching |
| | Exit sign from 20mph Zone | | Build-outs with parking between (Priority working) | | Footway build out to reduce crossing distance |
| | Entry sign to Controlled parking Zone | | Build-outs to form Throttle to reduce speed (Priority working) | | Corner build-out to improve visibility |
| | Exit sign from Controlled parking Zone | | Proposed footway extension | | Existing single yellow line |
| | Cycle lane with green surface across junction only | | Red surfaced entry treatment | | Existing double yellow line at corners |
| | Proposed Single Yellow Line waiting restriction | | New Pedestrian refuge | | Existing mini-roundabout |
| | | | | | Existing speed table |