
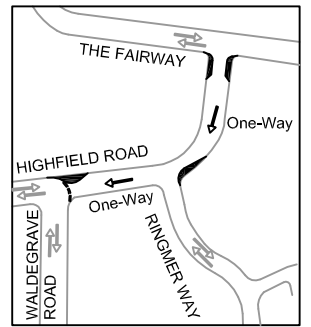


BICKLEY EAST TRAFFIC CALMING SCHEME SHEET 2

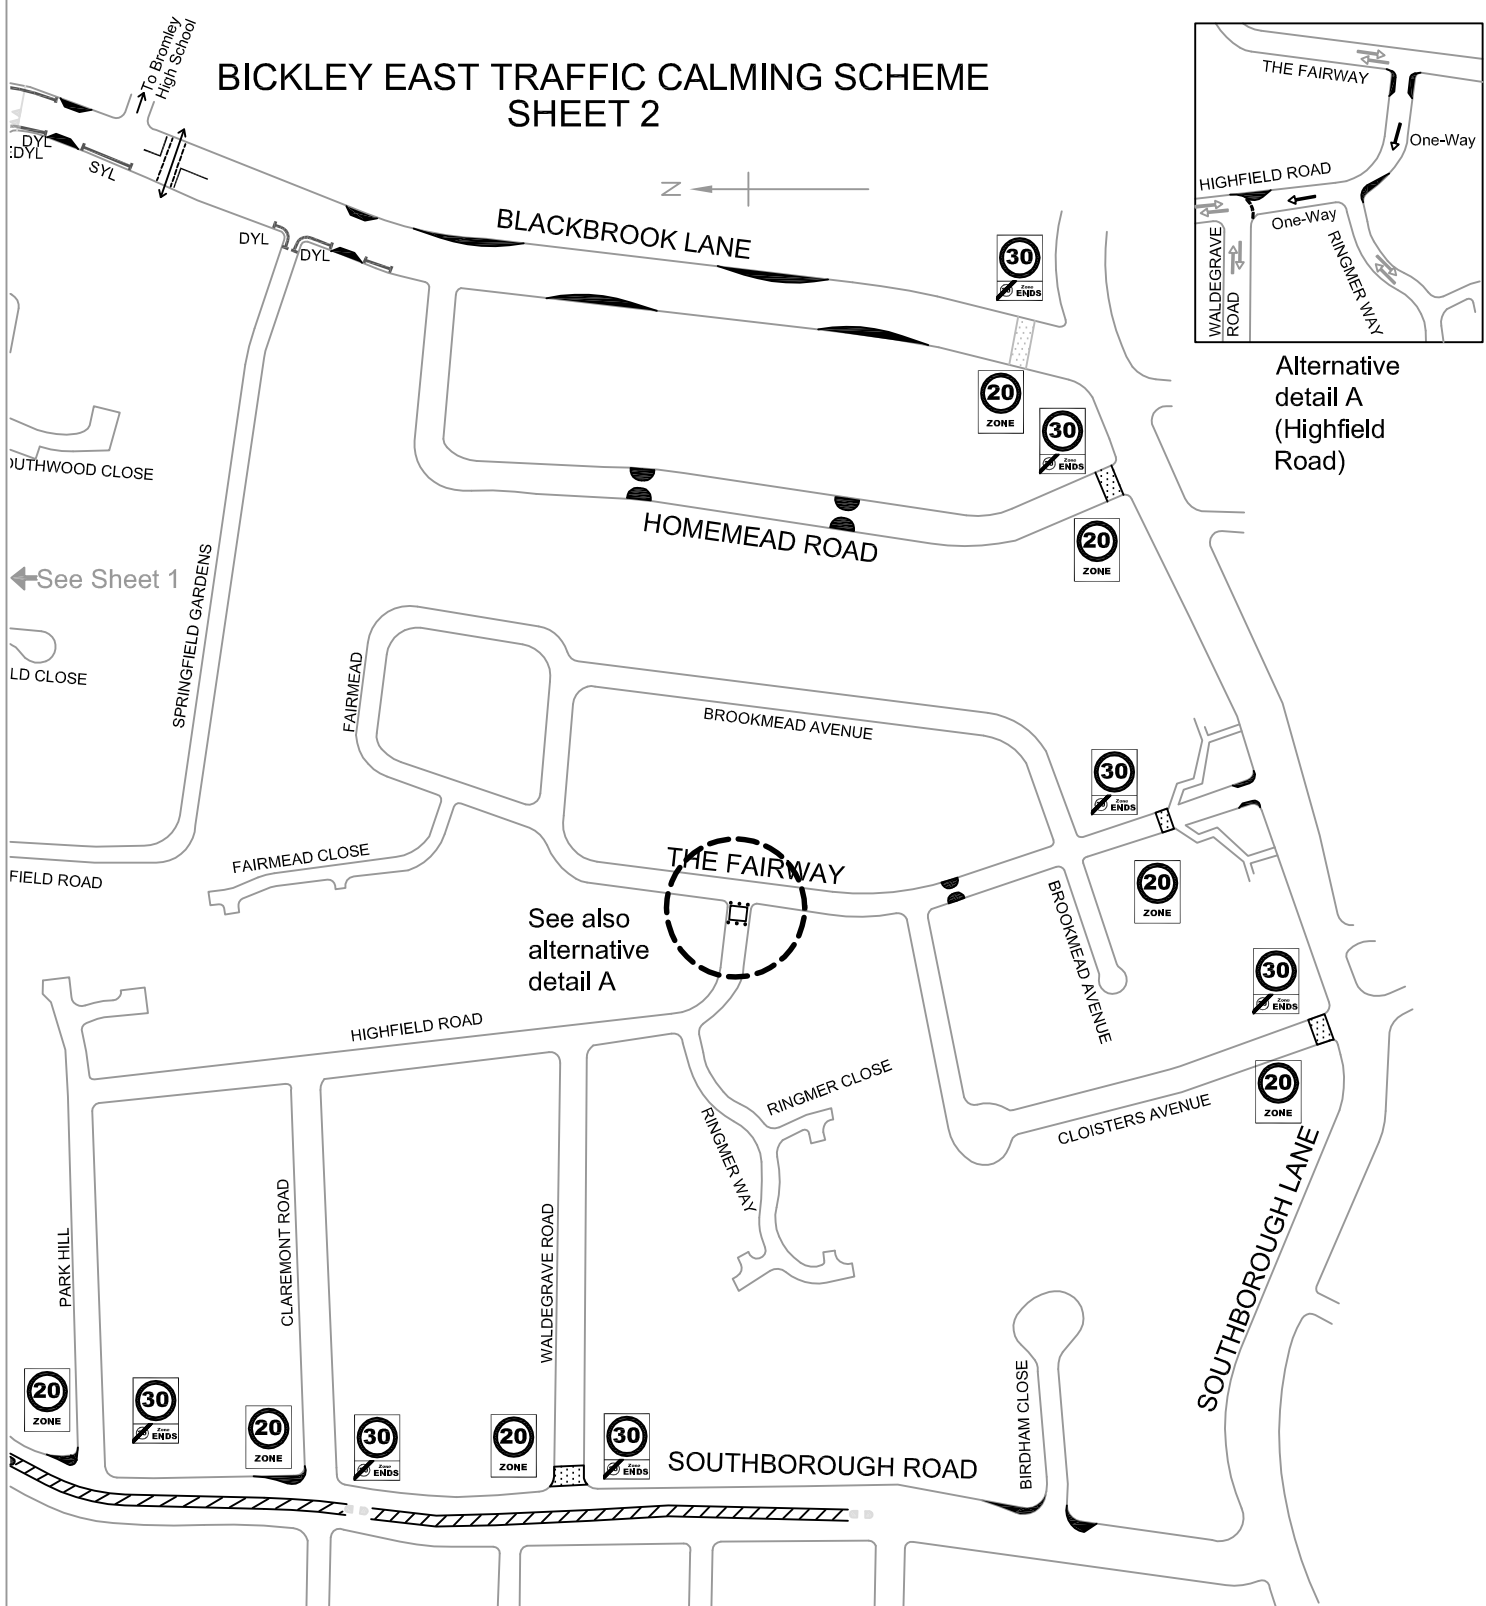

Alternative detail A
(Highfield Road)

← See Sheet 1

See also alternative detail A

KEY

- | | | | | | |
|--|--|--|---|--|---|
| | Entry sign to 20mph Zone | | Red surfaced entry treatment | | Footway build out to reduce crossing distance |
| | Exit sign from 20mph Zone | | Central hatching | | Road closure at Highfield Road |
| | Proposed Single Yellow Line waiting restriction | | Existing pedestrian refuge | | Build-out to reduce crossing width |
| | Proposed Double Yellow Line waiting restriction at corners | | Corner build-outs to improve visibility | | Existing mini-roundabout |
| | Build-outs to form Throttle to reduce speed | | Build-outs to deflect traffic | | Existing single yellow line |
| | Pelican crossing to be installed by others | | | | Existing double yellow line at corners |